


FRONT ELEVATION

VIEW FROM STREET

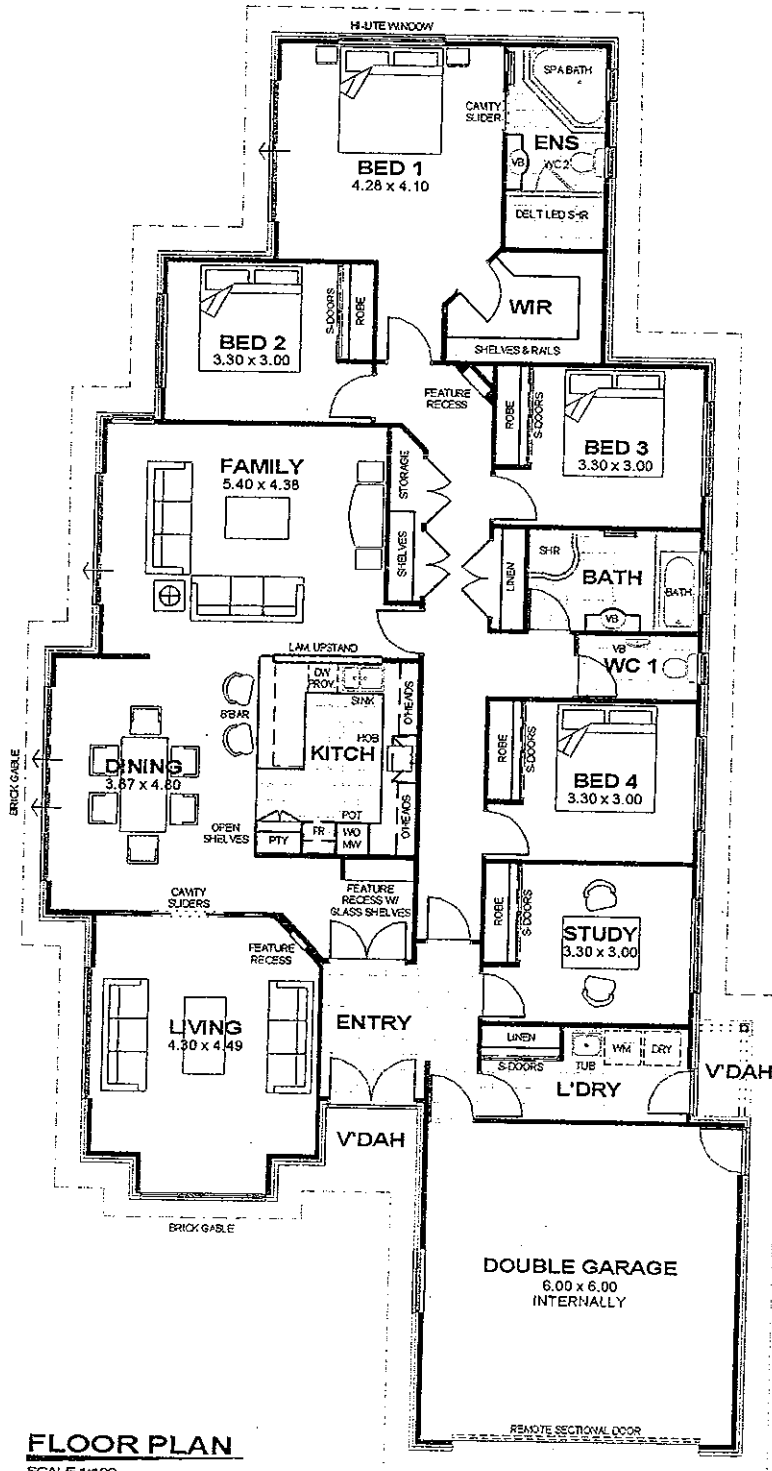

FLOOR PLAN

SCALE 1:100

NOTE:
 * DIMENSIONS MAY VARY ON
 WORKING DRAWING DOCUMENTS
 * DO NOT SCALE FROM DRAWINGS


Showhome

NO 20, HOLIDAY DRIVE,
 ELLINGTON ESTATE, MAIREHAU.
 HOUSE 227.04m²
 GARAGE 40.13m²
 VDAH 1.94m²
 VDAH 1.87m²
 TOTAL 270.98m²
 LENGTH 26900mm
 WIDTH 13785mm

**CANTERBURY
 HOMES Ltd**


ce: 1st Floor, Unit 2, 213 Blenheim Road, Riccarton
 Phone: (03) 343 1366
 Fax: (03) 343 1364
 Website: www.canterburyhomes.co.nz
 Email: canterburyhomes@clear.net.nz

PROPERTY LISTED BY WESTSIDE DRAFTING & DESIGN LTD. ANY COPY OR MODIFICATION OF THIS DESIGN IN ANY MANNER WITHOUT WRITTEN CONSENT IS AN INFRINGEMENT OF COPYRIGHT WHICH SHALL RESULT IN LEGAL ACTION BEING TAKEN.

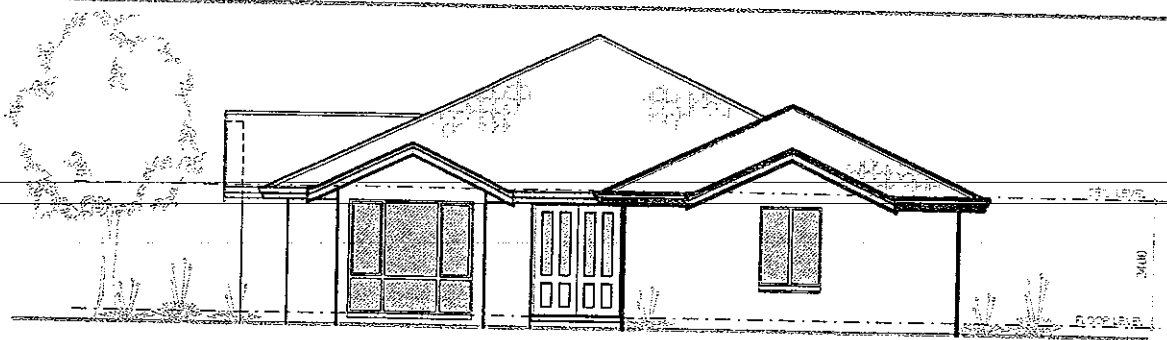

FRONT ELEVATION

SCALE 1:100

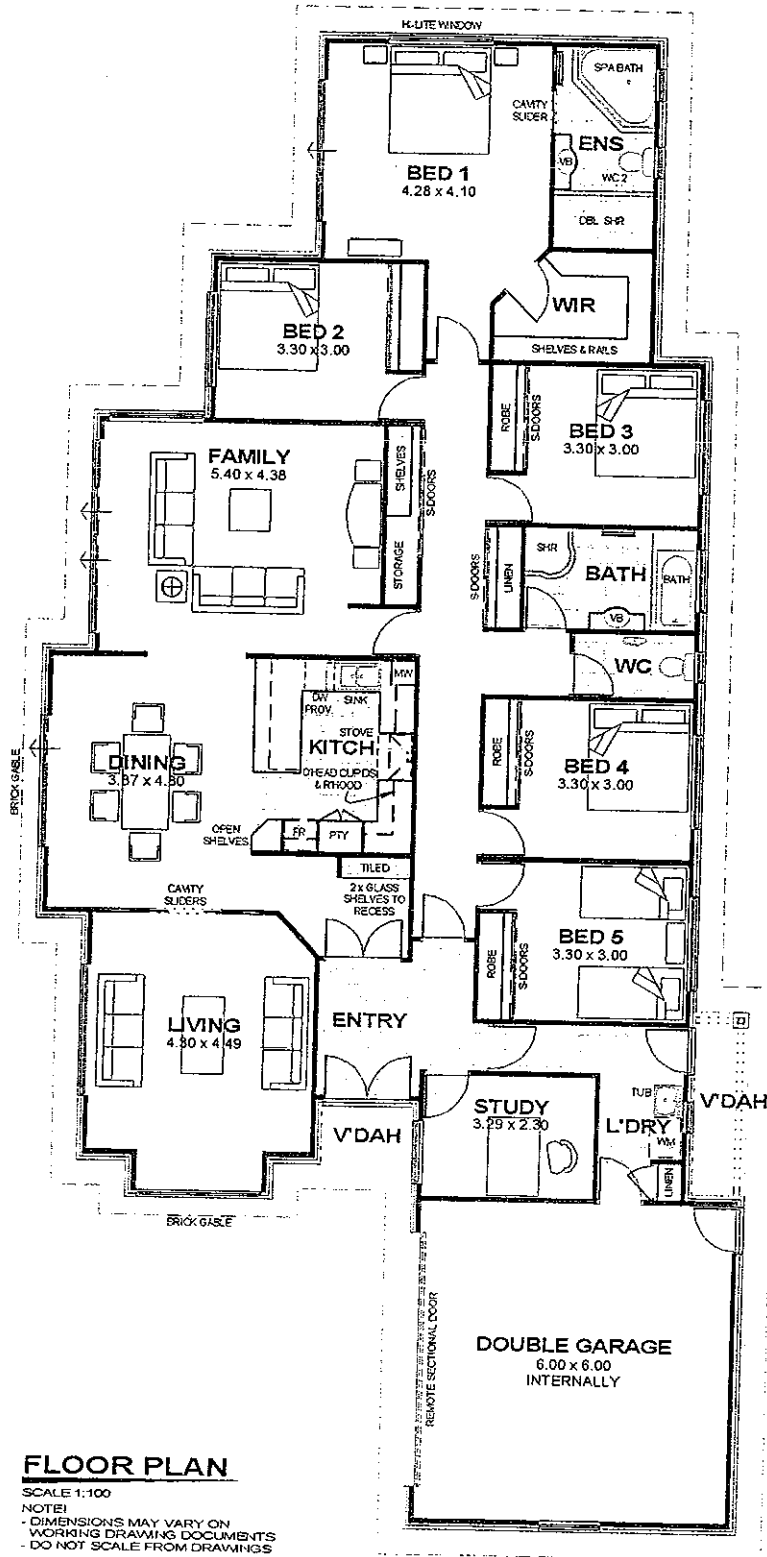

FLOOR PLAN

SCALE 1:100

NOTE 1
 - DIMENSIONS MAY VARY ON WORKING DRAWING DOCUMENTS
 - DO NOT SCALE FROM DRAWINGS

Showhome
 5 BED & STUDY VERSION

HOUSE 234.15m²
 GARAGE 40.08m²
 V'DAH 1.94m²
 V'DAH 3.55m²


TOTAL 279.72m²

LENGTH 28430mm
 WIDTH 13765mm

CANTERBURY HOMES Ltd


1st Floor, Unit 2, 213 Blenheim Road, Riccarton
 Phone: (03) 343 1366
 Fax: (03) 343 1364
 Website: www.canterburyhomes.co.nz
 Email: canterburyhomes@clear.net.nz

COPYRIGHT IS VESTED IN WESTSIDE DRAFTING & DESIGN LTD. ANY COPY OR MODIFICATION OF THIS DESIGN IN ANY MANNER WITHOUT WRITTEN CONSENT IS AN INFRINGEMENT OF COPYRIGHT WHICH SHALL RESULT IN LEGAL ACTION BEING TAKEN.

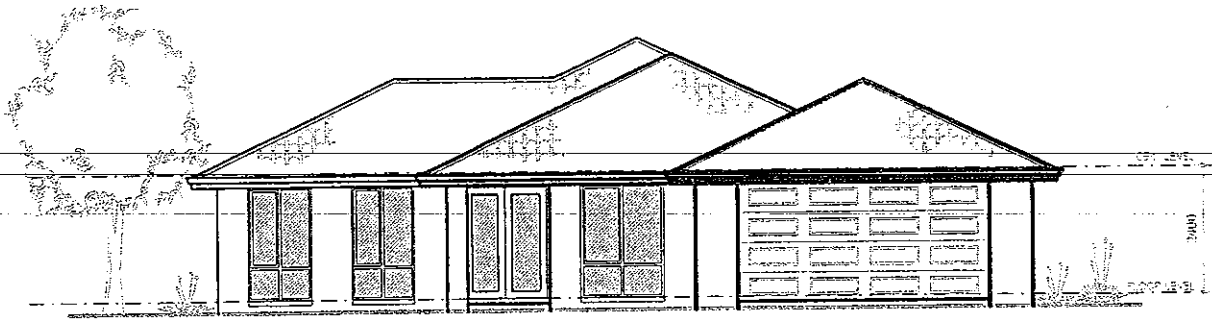

FRONT ELEVATION

SCALE: 1:100

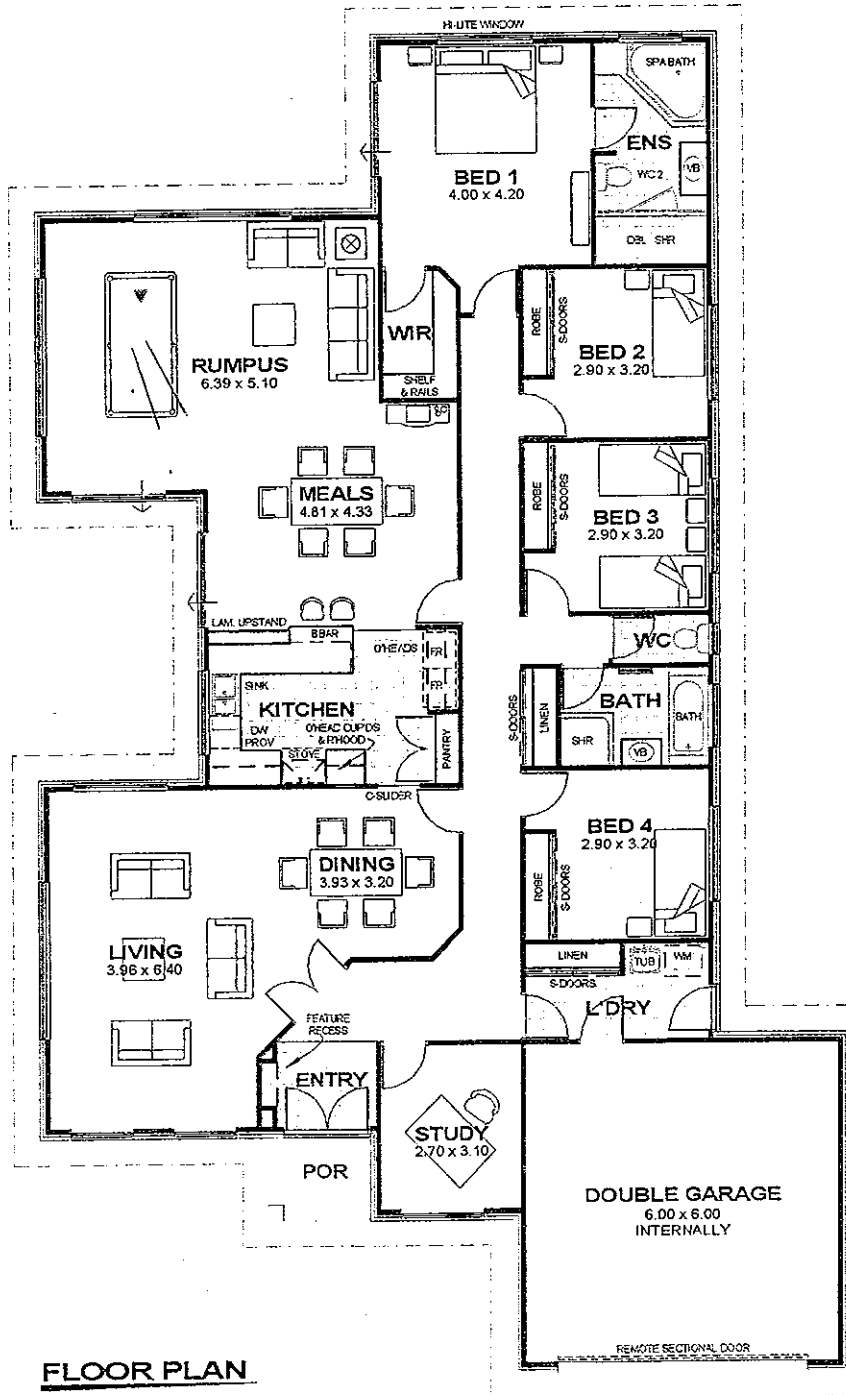

FLOOR PLAN

NOTE:
 - DIMENSIONS MAY VARY ON WORKING DRAWING DOCUMENTS
 - DO NOT SCALE FROM DRAWINGS

Brighton MkII

HOUSE 234.52m²
 GARAGE 39.70m²
 PORCH 3.18m²

TOTAL 277.40m²

LENGTH 25400mm
 WIDTH 15590mm

CANTERBURY HOMES Ltd

Office: 1st Floor, Unit 2/213 Blenheim Road, Riccarton
 Phone: (03) 343 1366
 Fax: (03) 343 1364
 Website: www.canterburyhomes.co.nz
 Email: canterburyhomes@canterburyhomes.co.nz

Copyright © 2008 Canterbury Homes Ltd. All rights reserved. No part of this design may be reproduced or transmitted in any form or by any means, electronic or mechanical, including photocopying, recording, or by any information storage and retrieval system, without written permission from Canterbury Homes Ltd. Any copy or modification of this design in any manner without written consent is an infringement of copyright which shall result in legal action being taken.